


REVISIONS	BY

DRAWN BY
CHECKED BY
DATE
SCALE
PROJECT NO.
DRAWING NO.

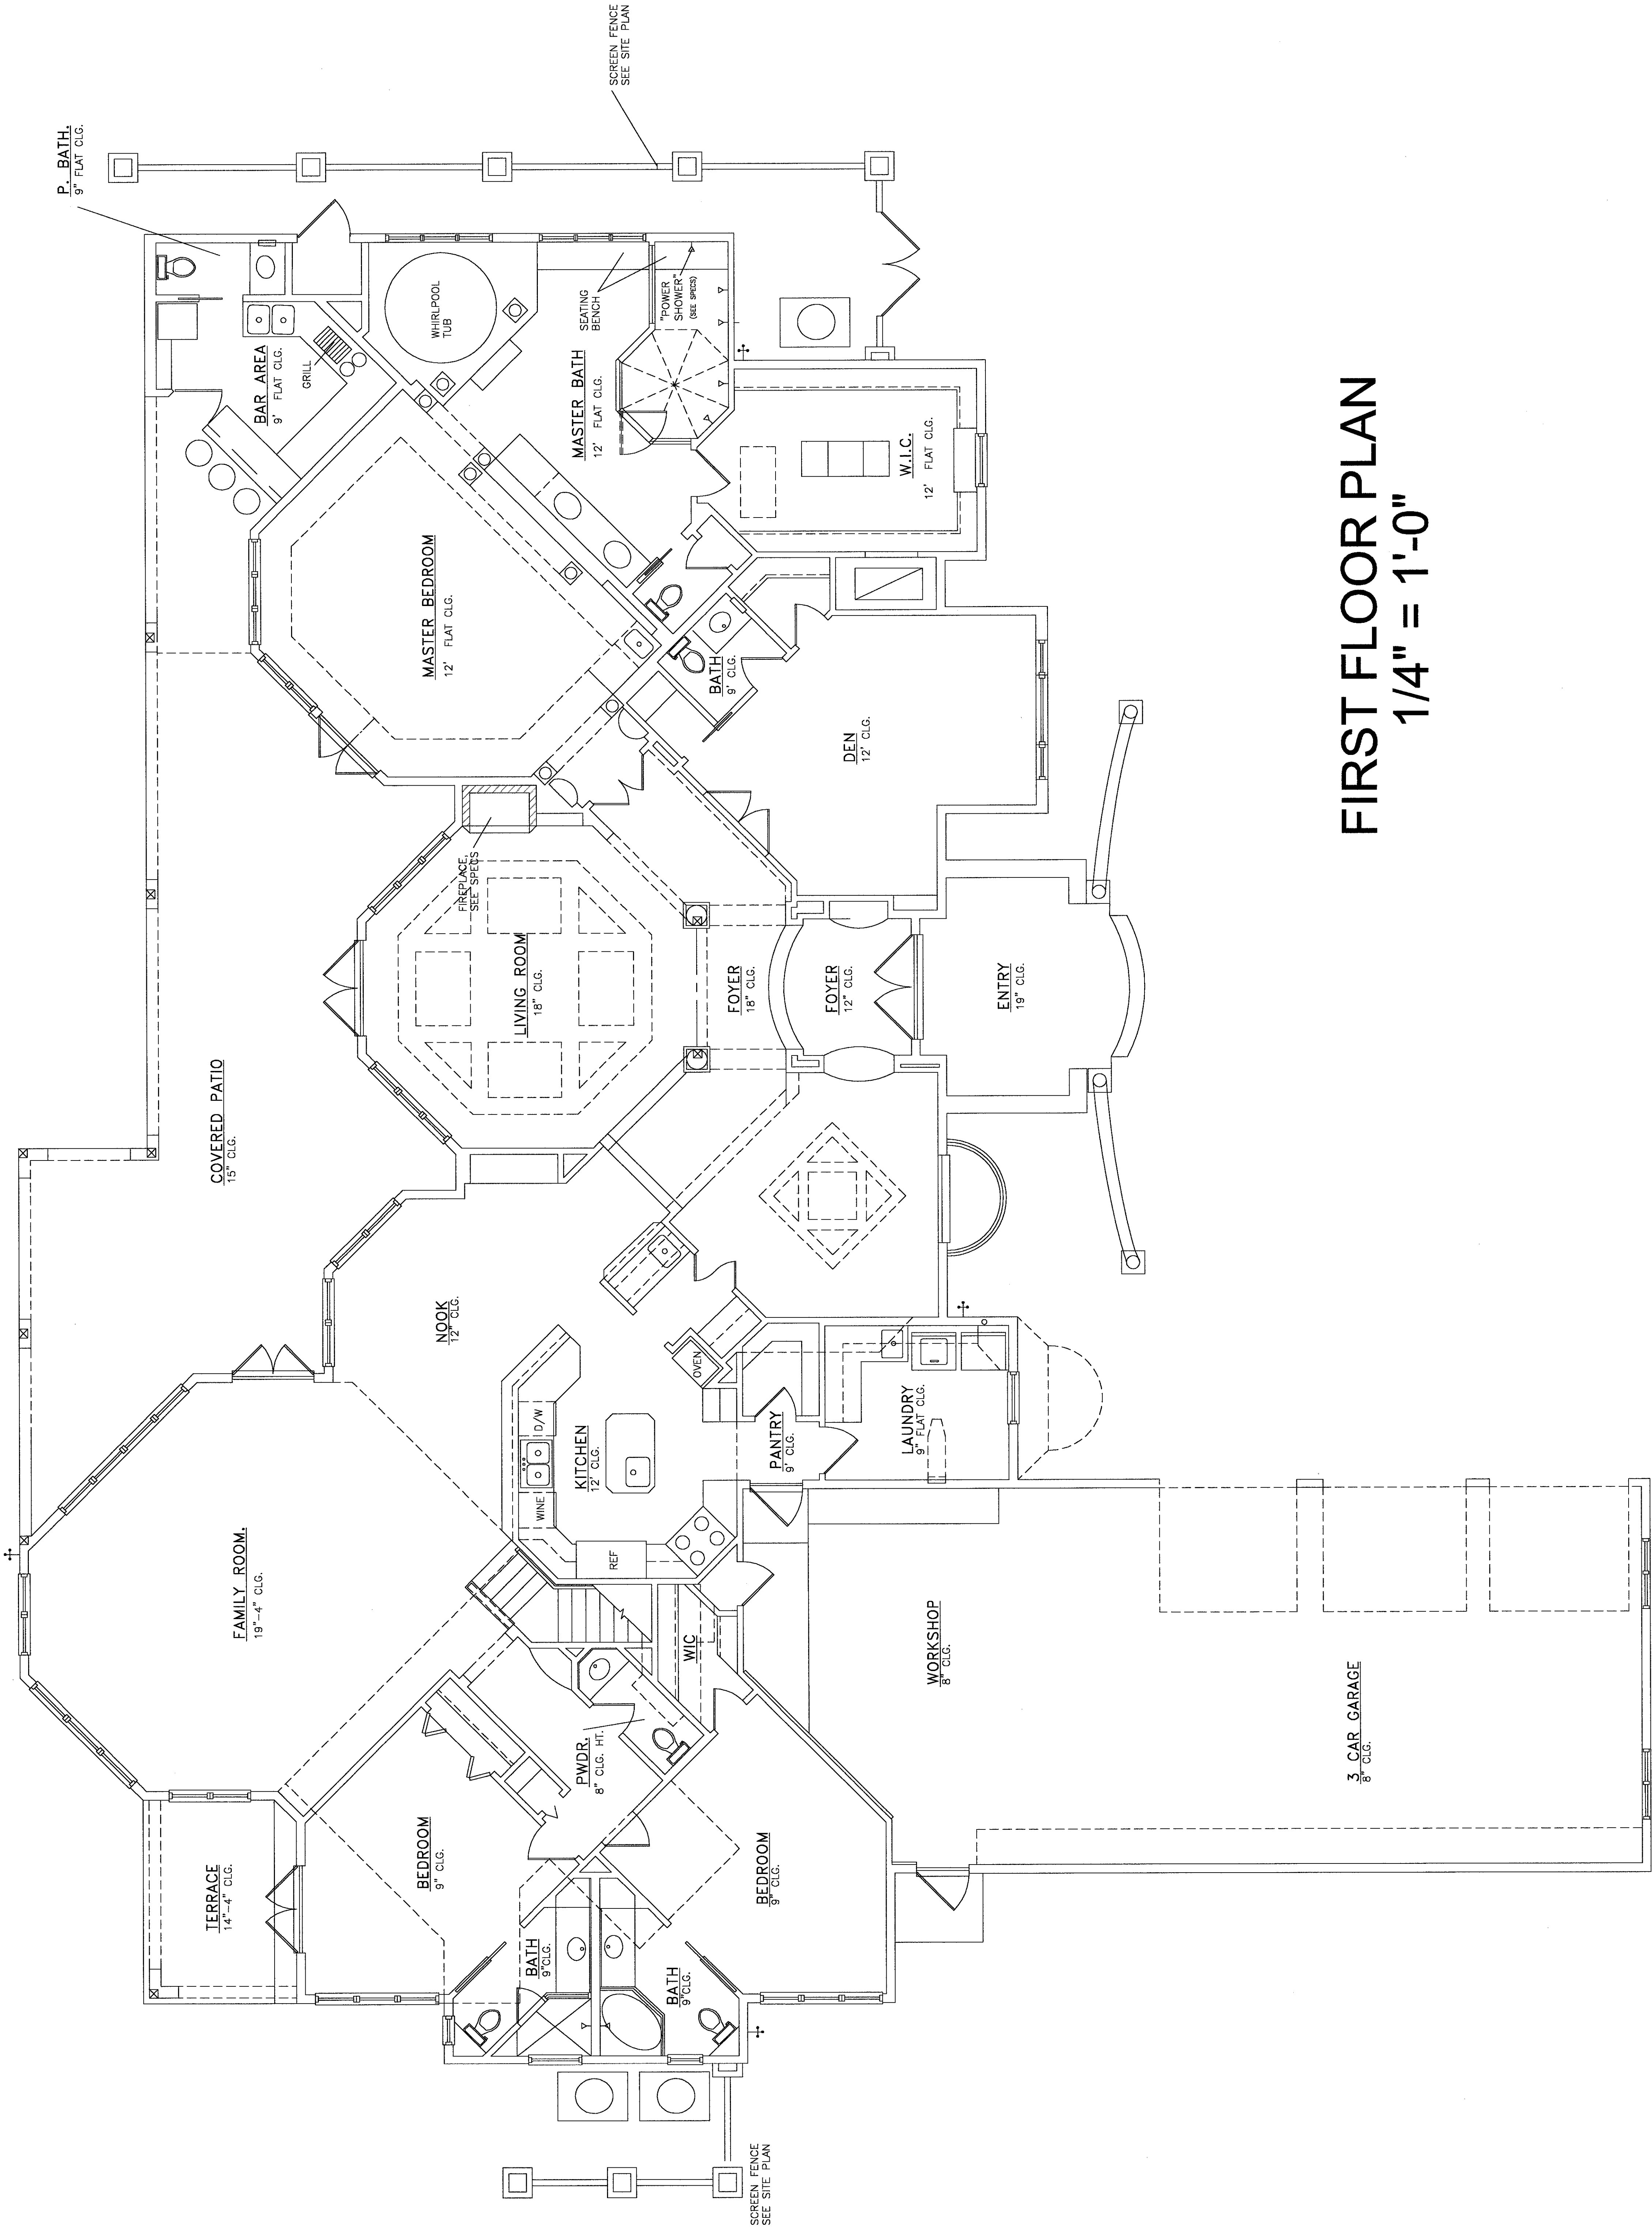

FIRST FLOOR PLAN
1/4" = 1'-0"