


REVISIONS	CONTROL
REVIEW	REVIEW
REVIEW	REVIEW
CHECKED	DRAWN
	JAV

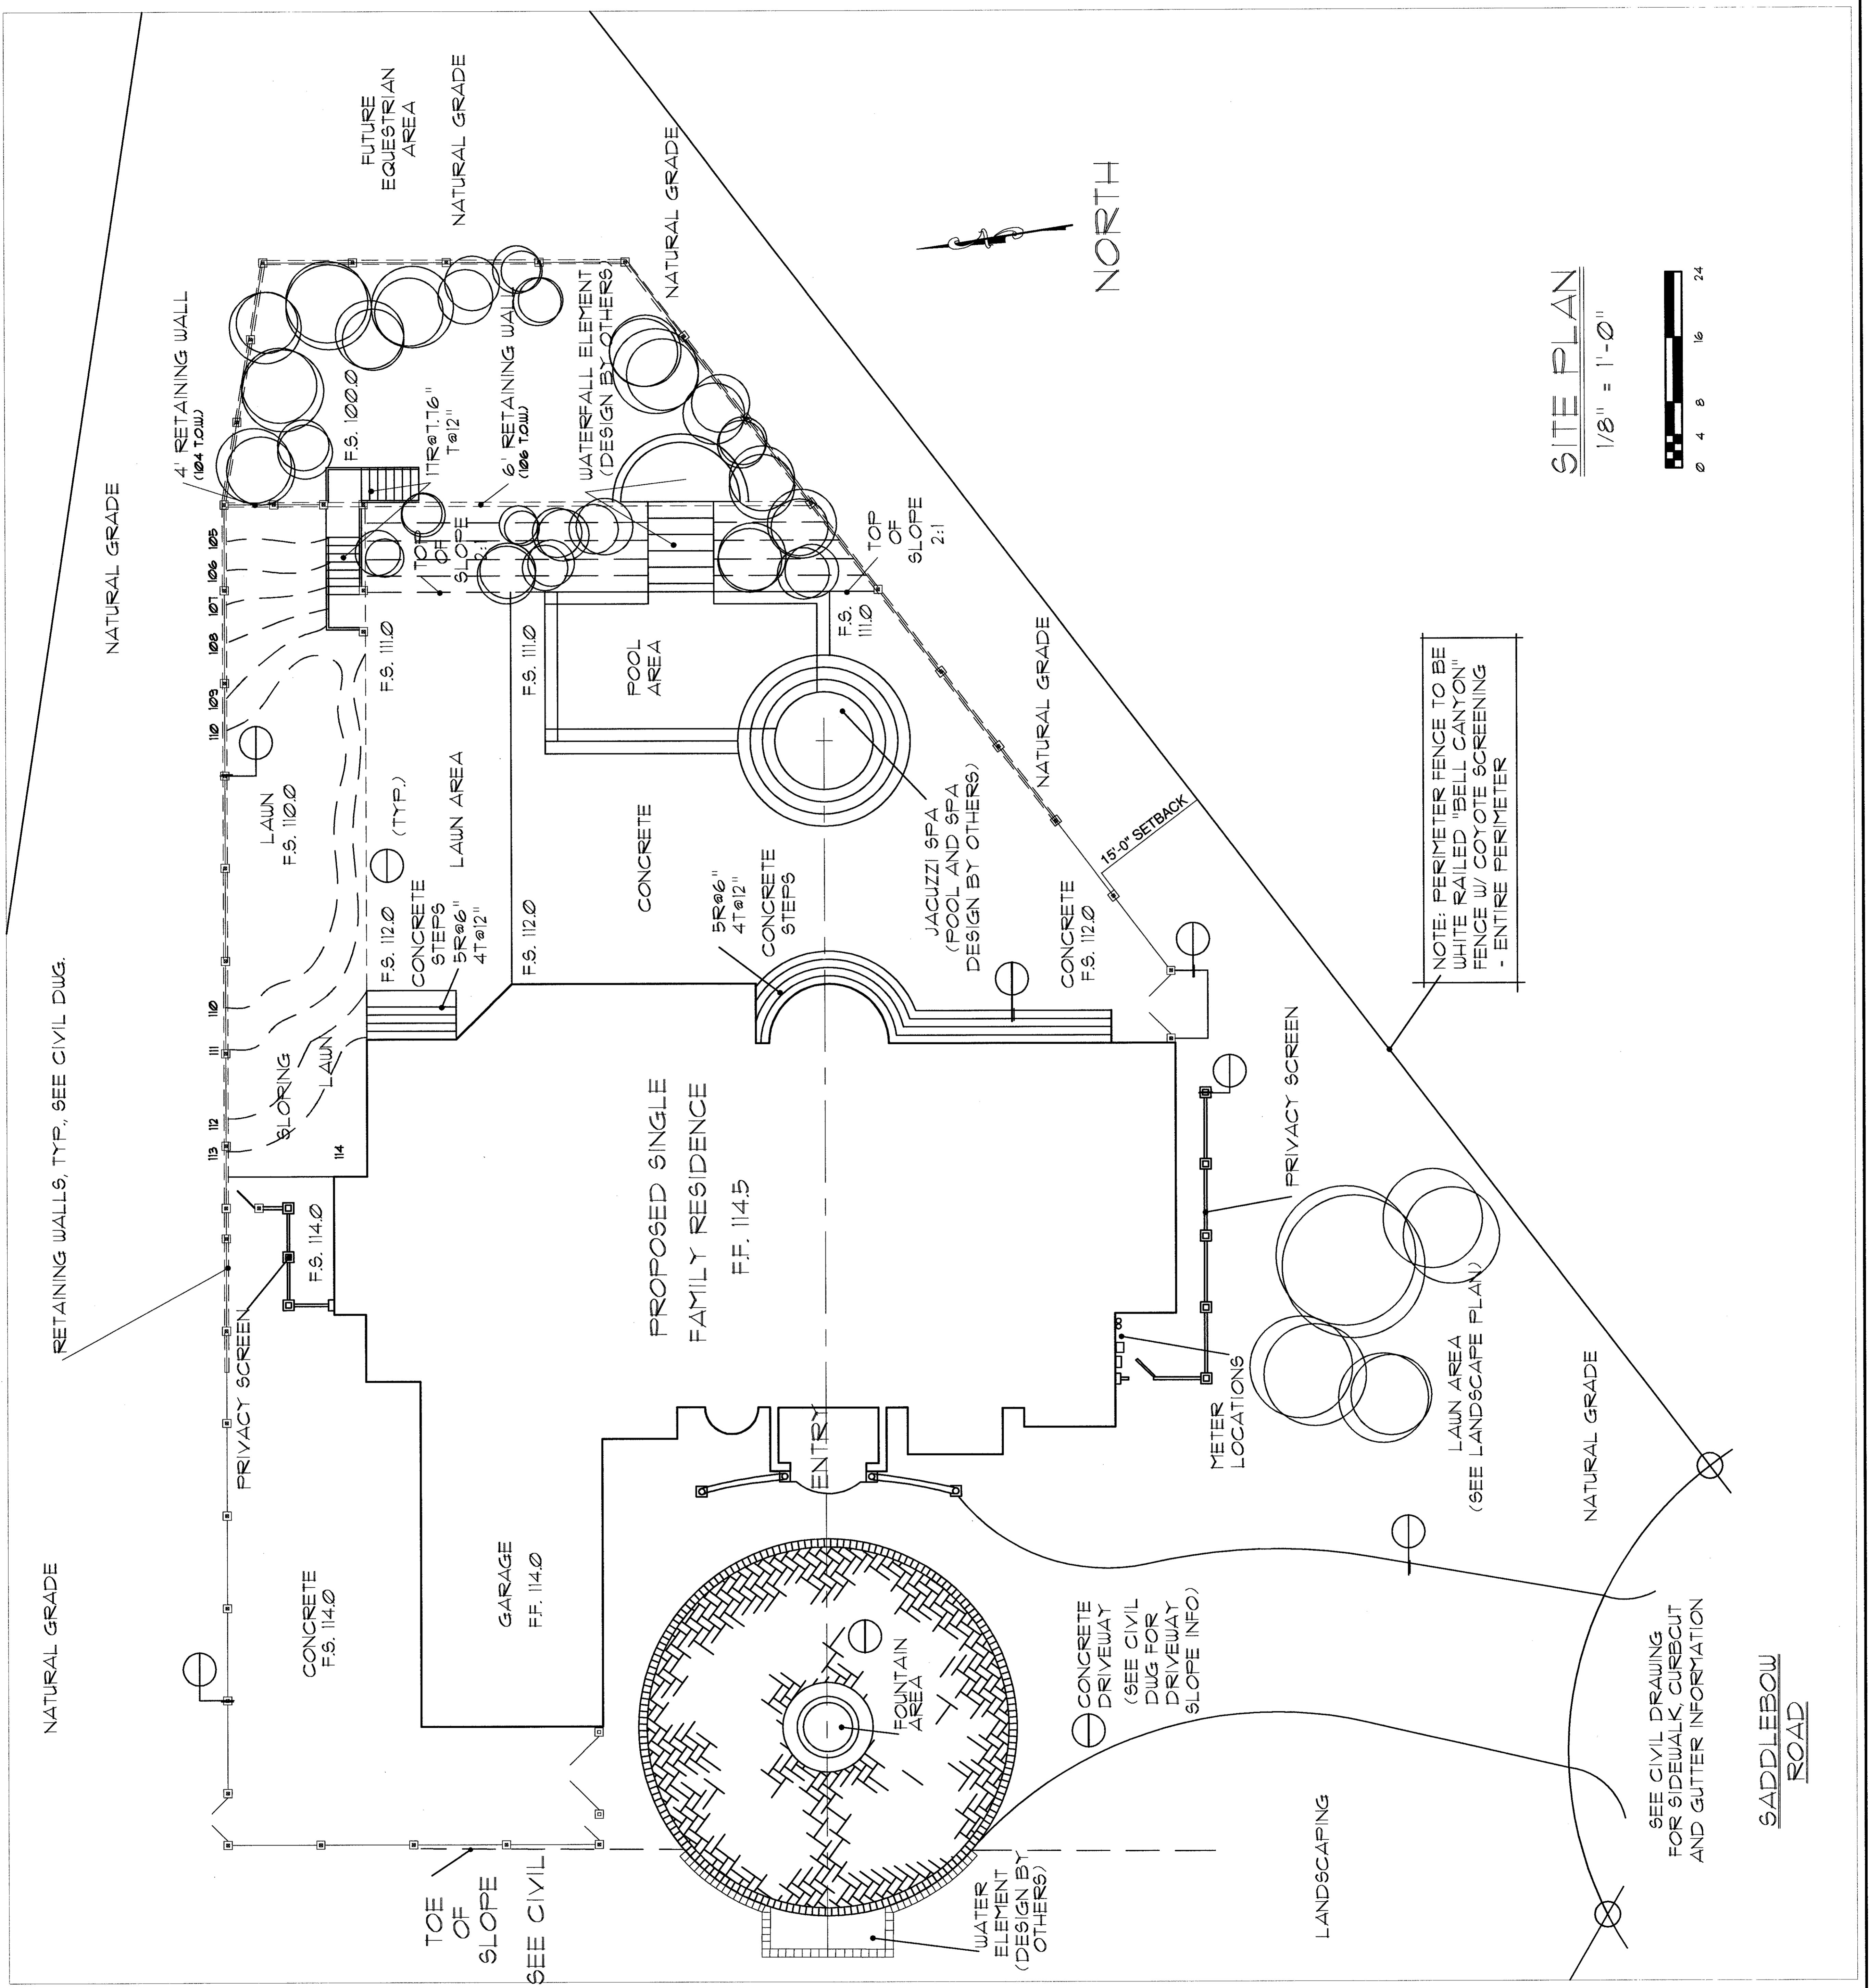

SITE PLAN
 1/8" = 1'-0"
 0 4 8 16 24

NOTE: PERIMETER FENCE TO BE WHITE RAILED "BELL CANYON" FENCE W/ COYOTE SCREENING - ENTIRE PERIMETER

SEE CIVIL DRAWING FOR SIDEWALK, CURB CUT AND GUTTER INFORMATION

SADDLEBOW ROAD