
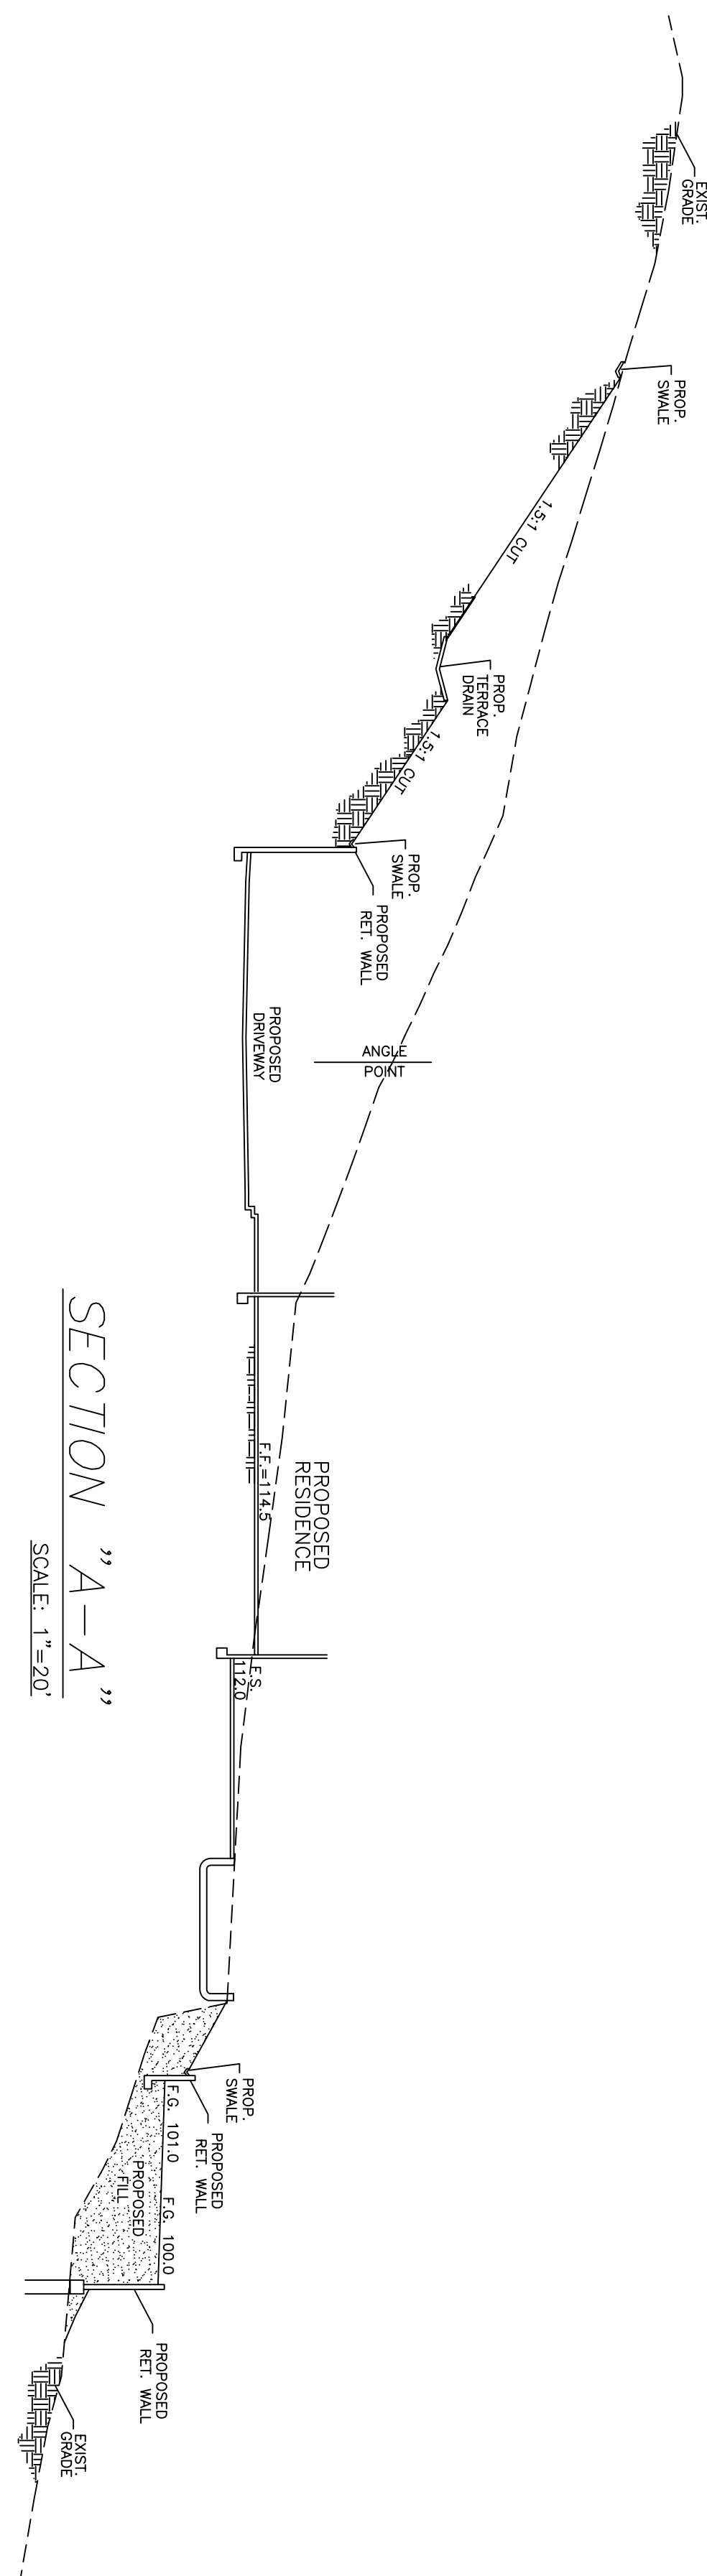
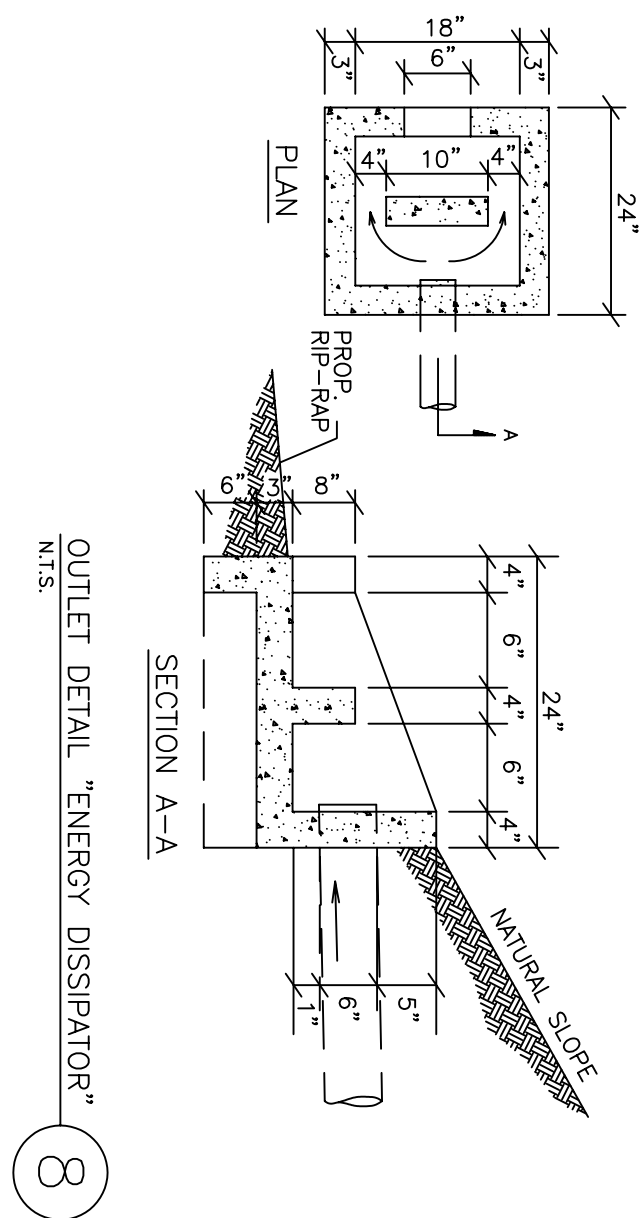
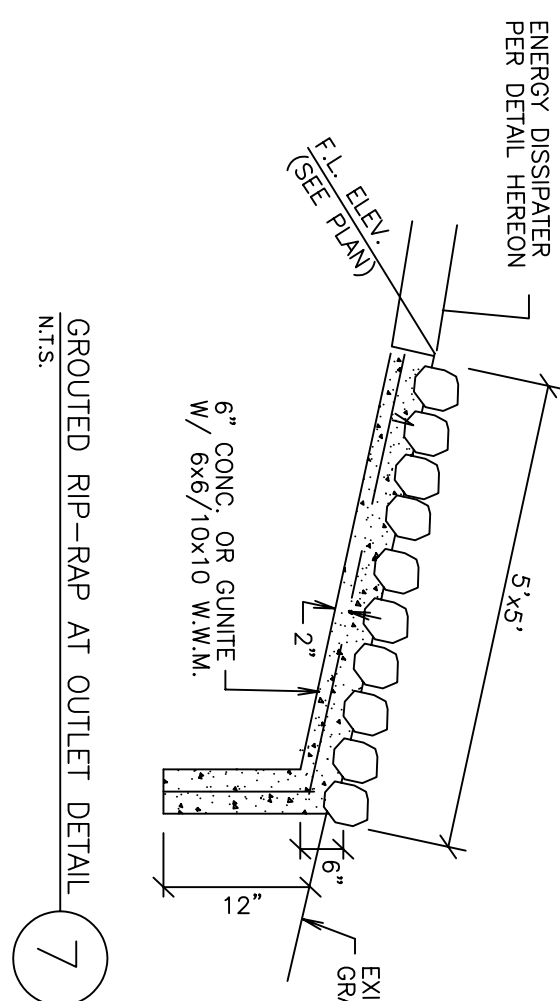
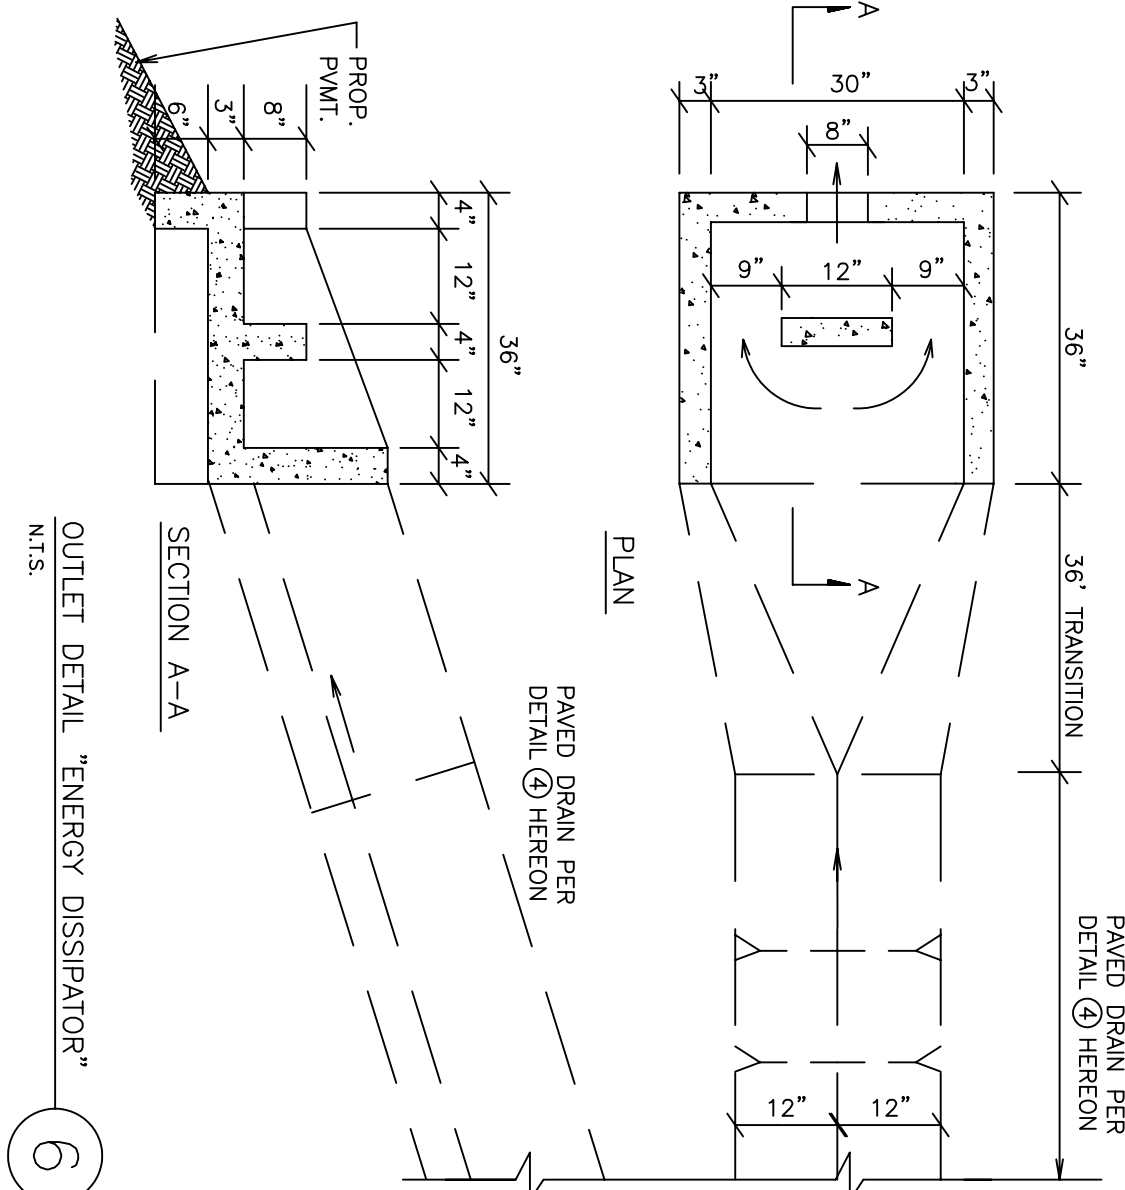
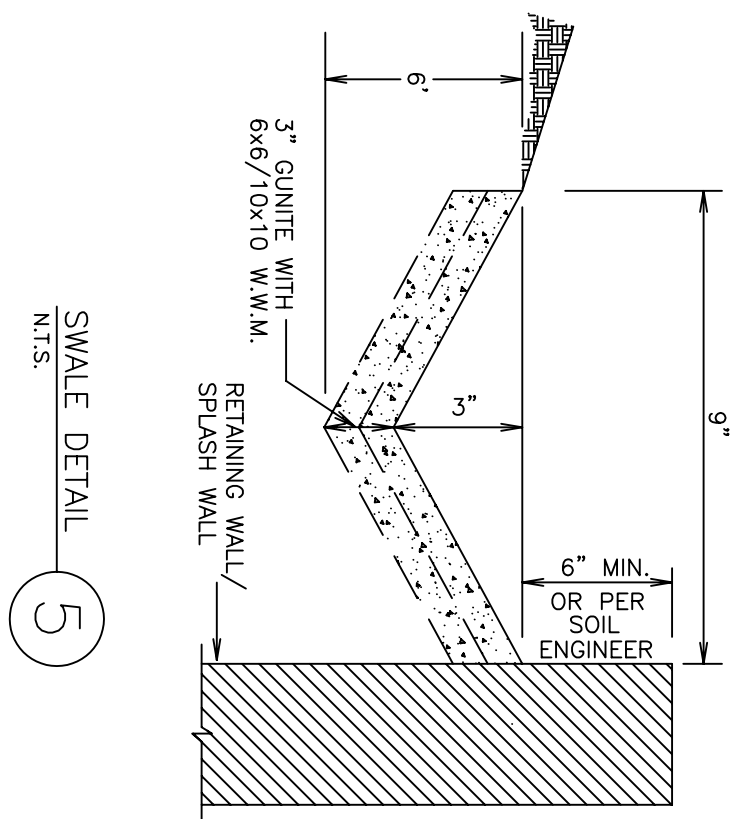
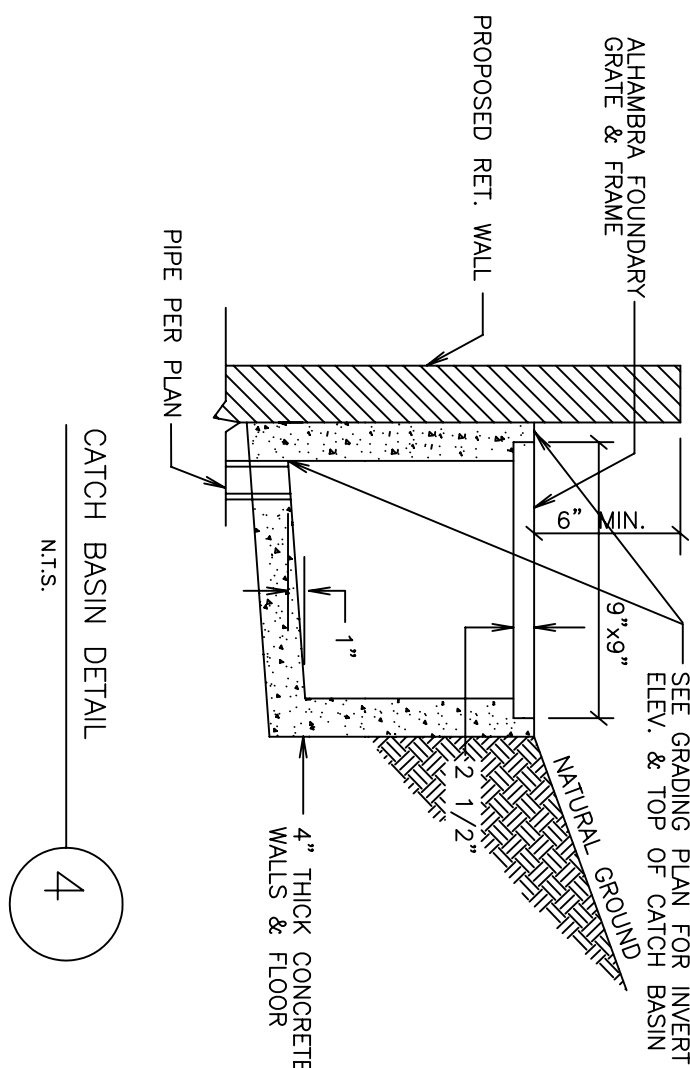
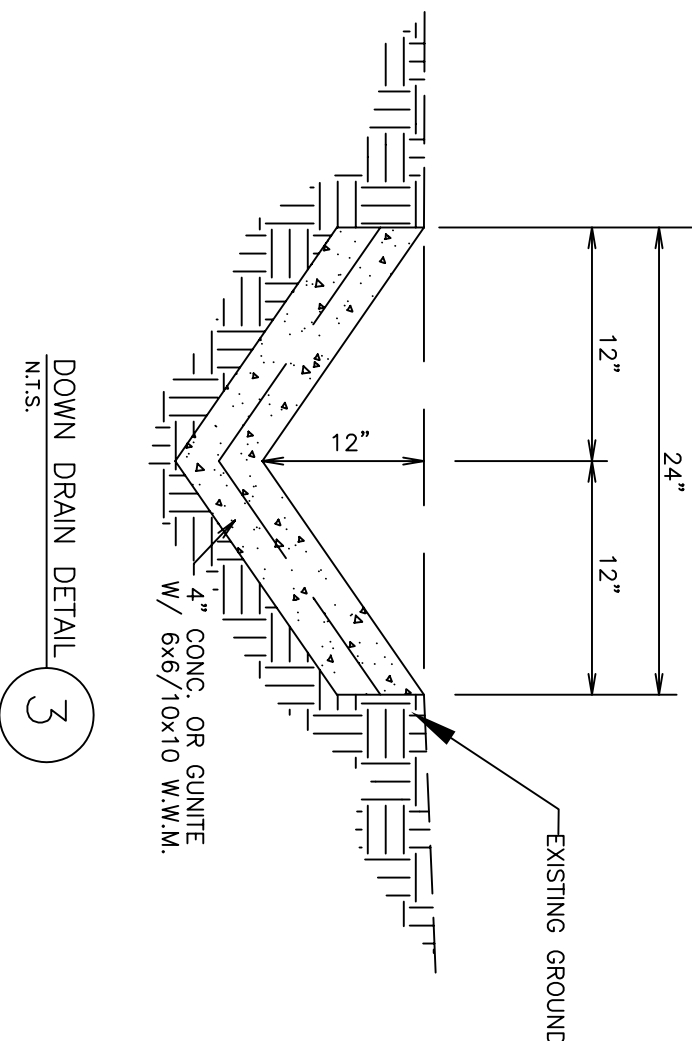
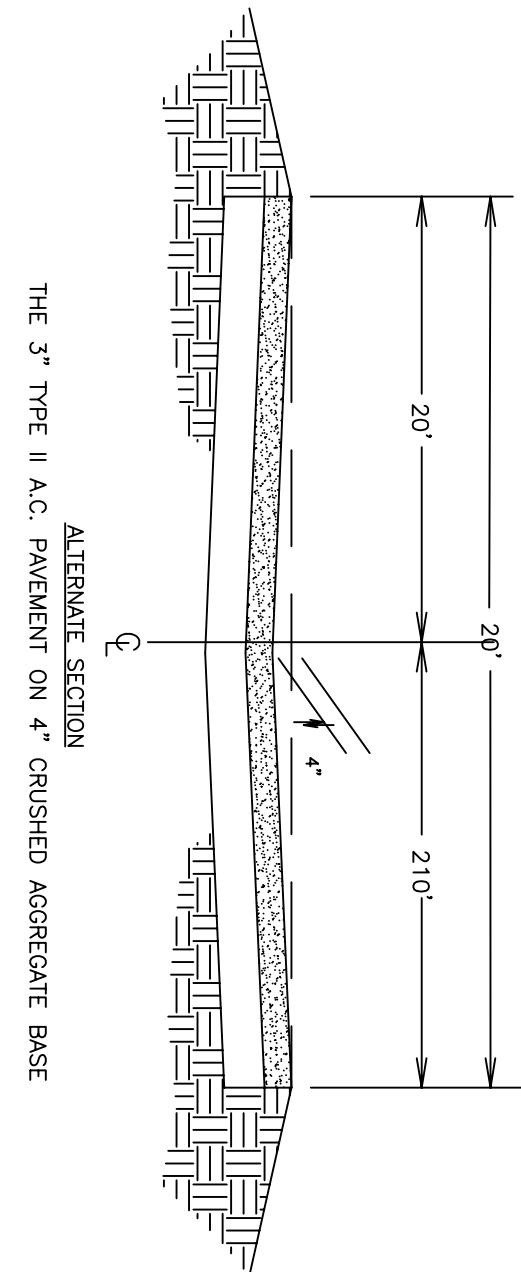


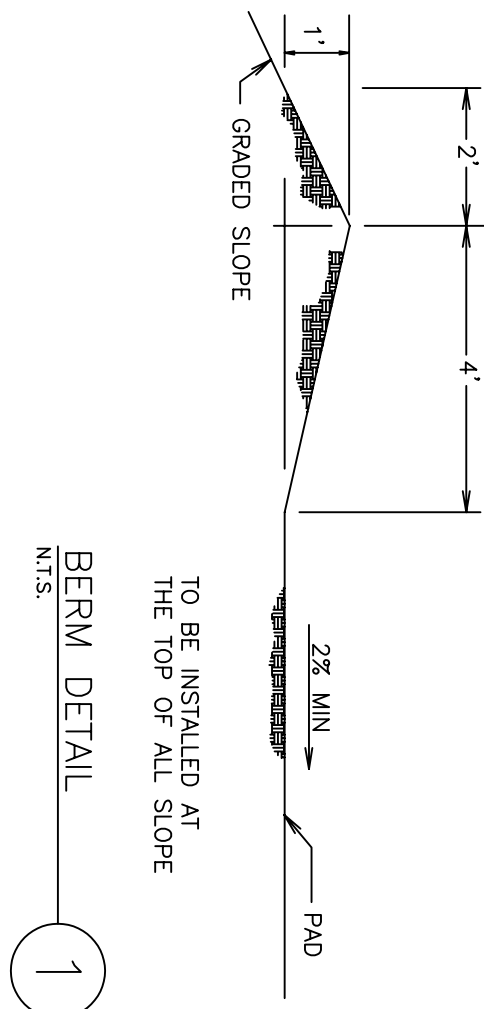

APPROVED: COUNTY OF VENTURA		D		for m e r l y		GRADING & DRAINAGE PLAN		SHEET 2	
DATE: _____		C		PROJECT ENGINEERING GROUP		ADDRESS: 233 SADDLEBOW ROAD,		OF 3	
BY _____		B		Civil and Structural Engineering		BELL CANYON, CA 91301		DRAWING NO.	
MANAGER, DEVELOPMENT SERVICE		A		1535 MORRISON ST. SUITE 400, OAKLAND, CA 94608		OWNER: KLAUDIA & GARRETT MORAN			
		Δ		DESCRIPTION OF REVISION					
				RCE APP. DATE					

GP APN 850-0-190-045