


SECOND FLOOR FRAMING PLAN

ADDRESS: 232 SADDLEBOW RD.,
BELL CANYON, CA 91307

OWNER: GARRETT & KLAUDIA MORAN



SECOND FLOOR FRAMING PLAN

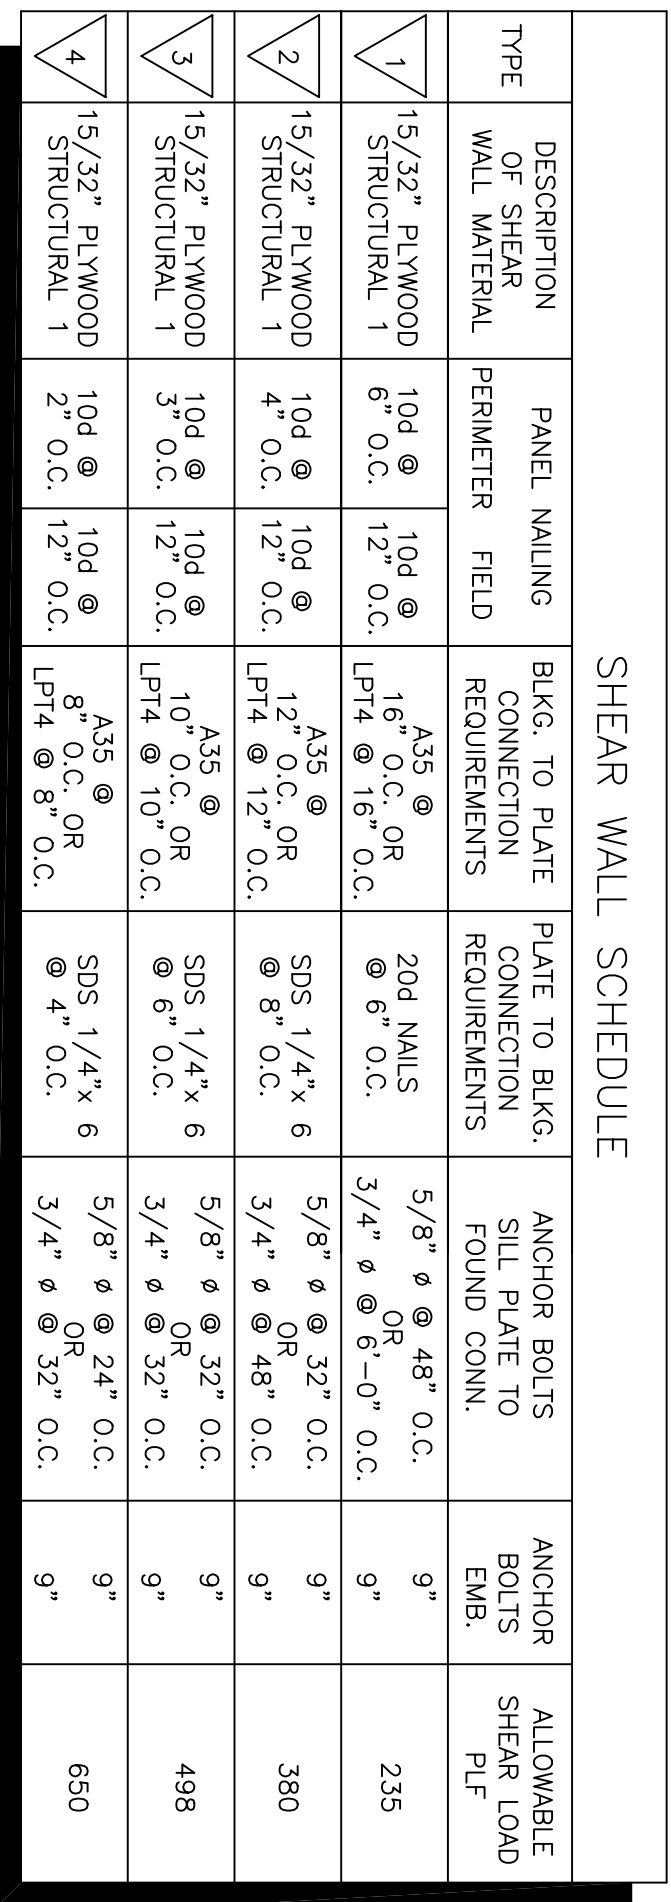

SHEAR WALL SCHEDULE							
TYPE	DESCRIPTION OF SHEAR WALL MATERIAL	PANEL MATING PERIMETER FIELD	BUCK. TO PLATE CONNECTION REQUIREMENTS	PLATE TO BUCK. CONNECTION REQUIREMENTS	ANCHOR BOLTS STILL SHAFTE TO FOUND CONC.	ANCHOR BOLTS EMB.	ALLOWABLE SHEAR LOAD P.L.F
1	15/32" PLWWOOD STRUCTURAL 1	104 Ø 6" O.C. 12" O.C.	A35 16" Ø O.C. OR UPL# 18" O.C.	20# NAILS	5/8" Ø 6" O.C.	Ø 48" O.C.	9" 235
2	15/32" PLWWOOD STRUCTURAL 1	104 Ø 4" O.C. 12" O.C.	A35 10" Ø O.C. OR UPL# 10" O.C.	Ø 1 1/4" x 6"	5/8" Ø 32" O.C.	Ø 48" O.C.	9" 380
3	15/32" PLWWOOD STRUCTURAL 1	104 Ø 3" O.C. 12" O.C.	A35 8" Ø O.C. OR UPL# 10" O.C.	Ø 1 1/4" x 6"	5/8" Ø 32" O.C.	Ø 32" O.C.	9" 488
4	15/32" PLWWOOD STRUCTURAL 1	104 Ø 2" O.C. 12" O.C.	A35 8" Ø O.C. OR UPL# 8" O.C.	Ø 1 1/4" x 6"	5/8" Ø 24" O.C.	Ø 32" O.C.	9" 650