


RETAINING WALLS OR BRIDGES MUST BE SUBMITTED TO VENTURA COUNTY BUILDING AND SAFETY DEPARTMENT FOR PERMIT.

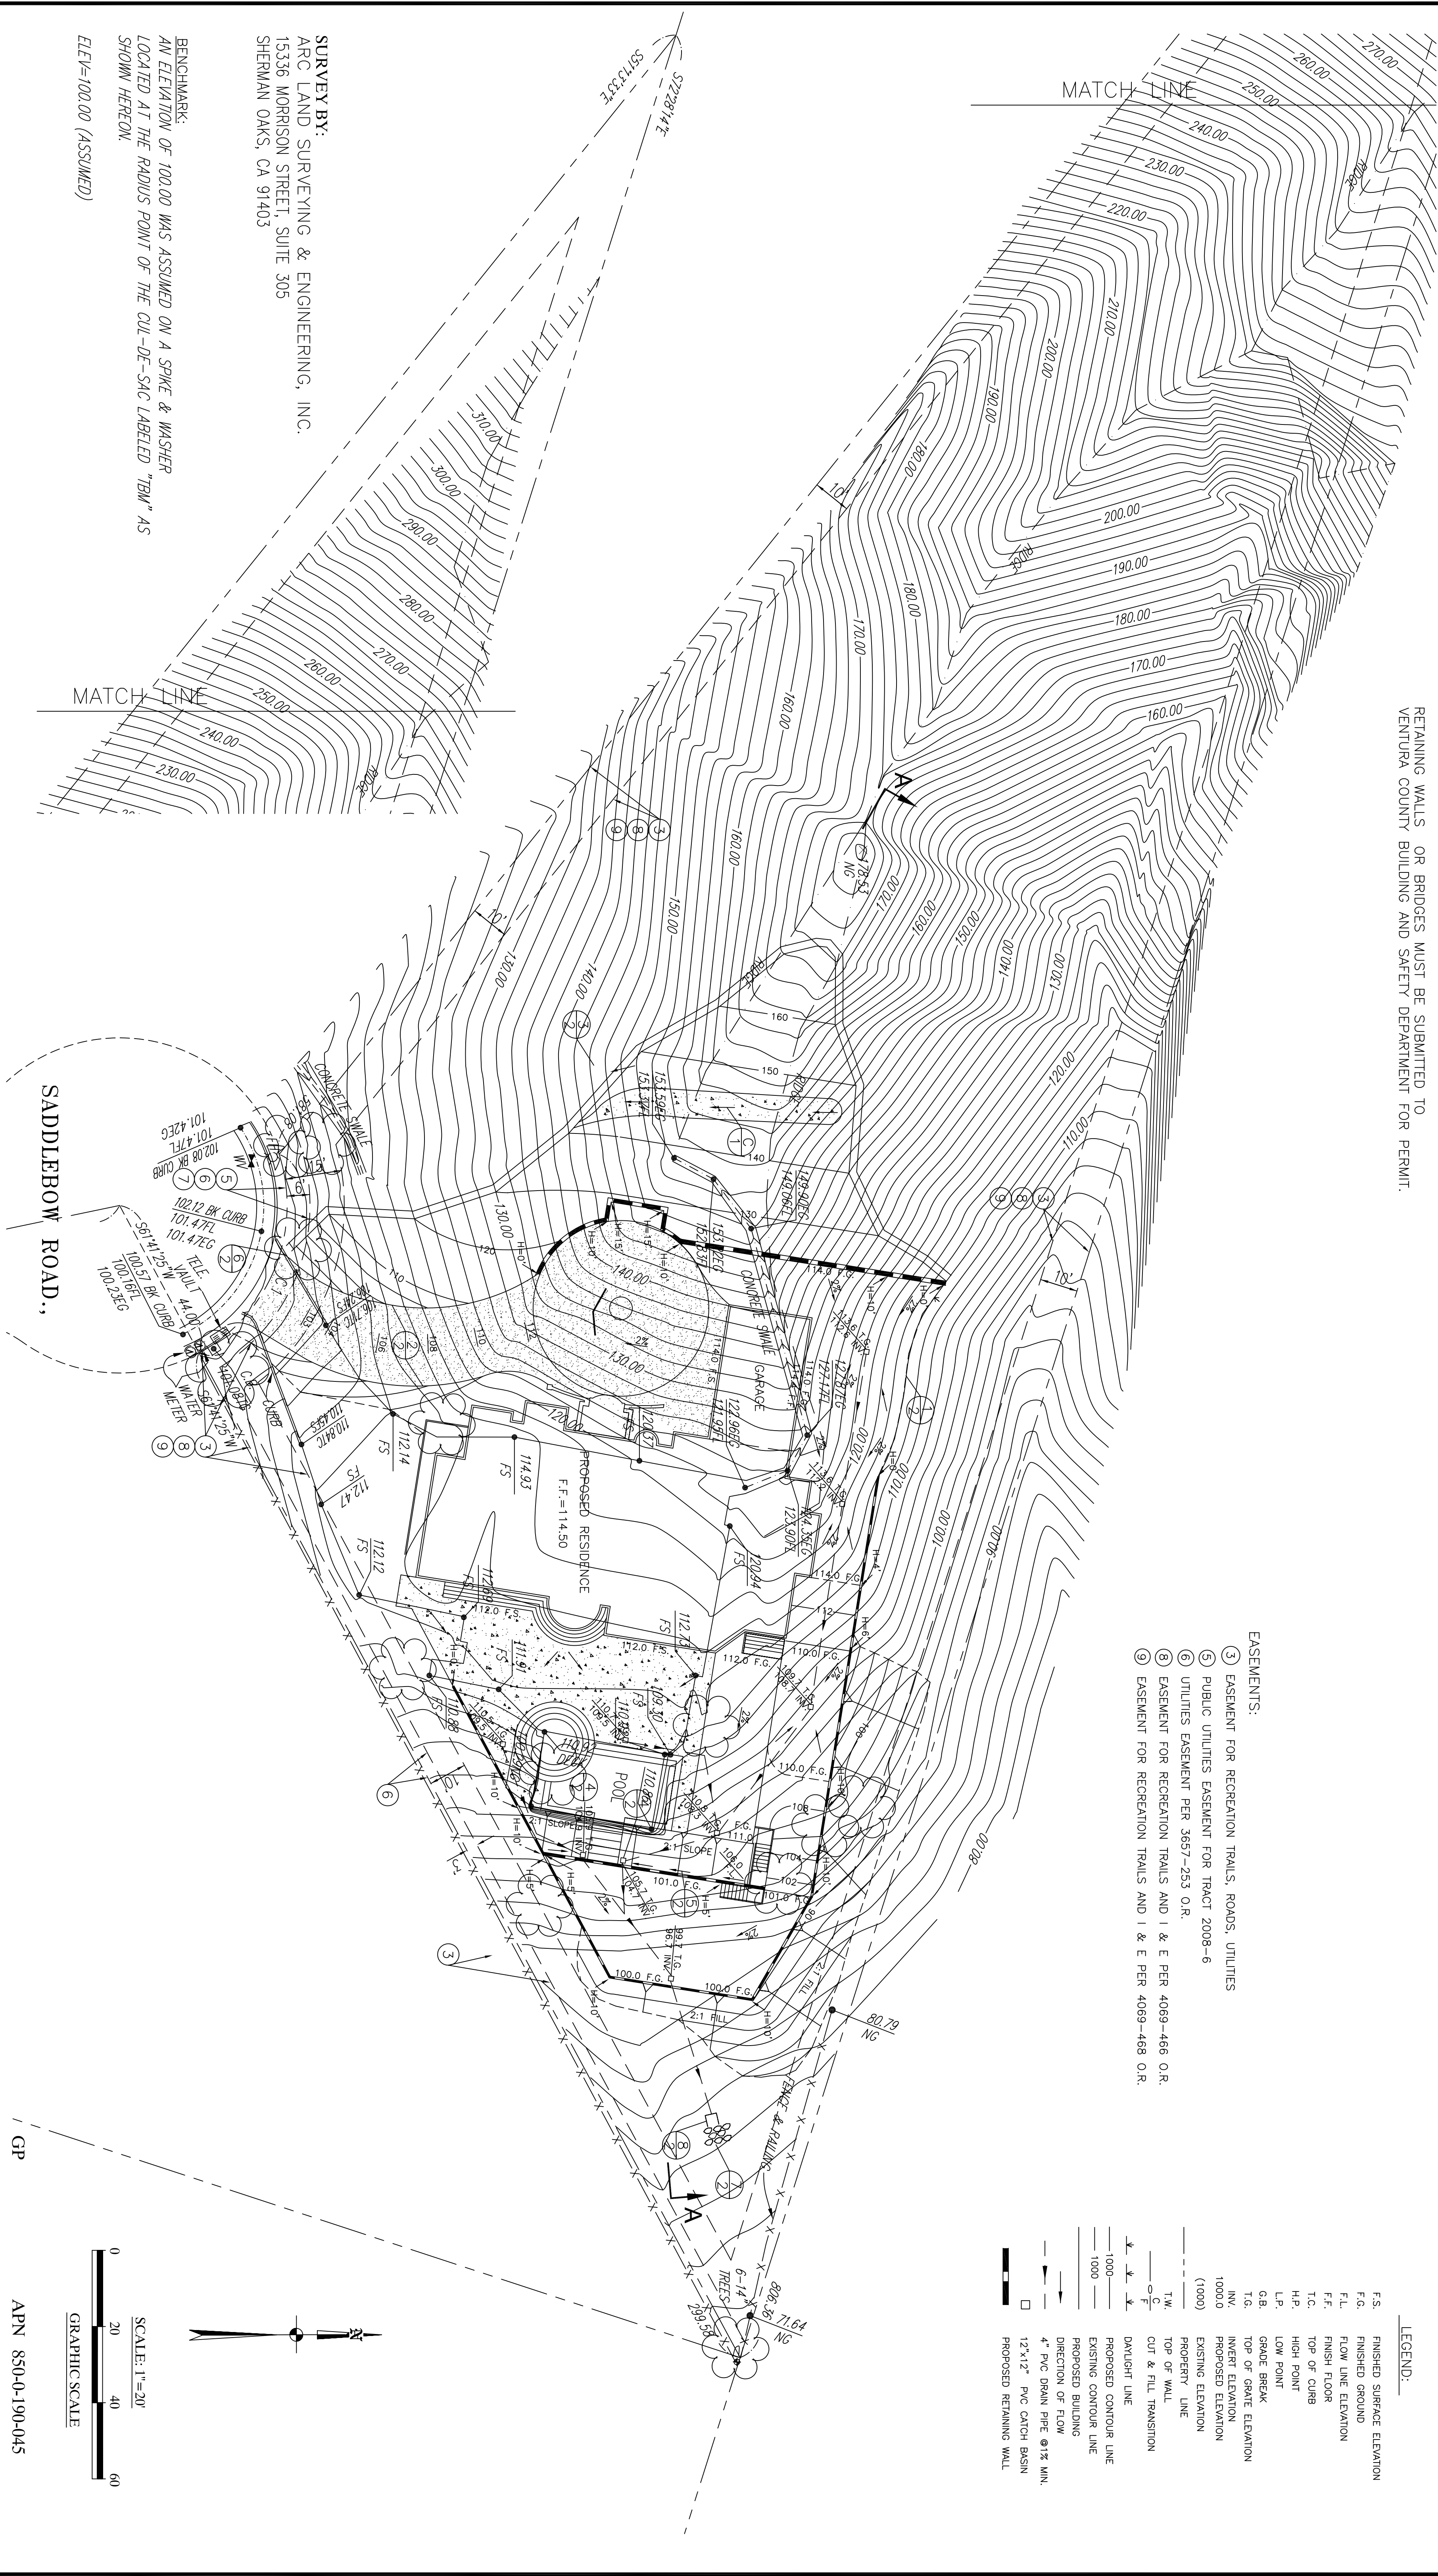

APPROVED: COUNTY OF VENTURA		4
DATE: _____		3
BY _____		2
MANAGER, DEVELOPMENT SERVICE		1
		Δ
		DESCRIPTION OF REVISION
		RCE
		APP
		DATE

PEG PROJECT ENGINEERING GROUP Civil and Structural Engineering	15335 MORRISON ST. SUITE 305 SHERMAN OAKS, CA 91403 (818) 784-8110 (818) 784-8116 FAX	ADDRESS: 232 SADDLEBOW ROAD, BELL CANYON, CA 91307 OWNER: KLAUDIA & GARRETT MORAN

SHEET	3
OF	3
DRAWING NO.	